





Bowdoin Fire Department - Kitchen Remodel

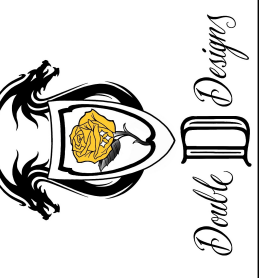

REVISION TABLE	
NUMBER	DATE

Coversheet

Bowdoin Fire Department
Kitchen Remodel

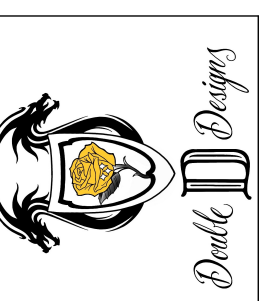

DRAWINGS PROVIDED BY:
Double D Designs
45T Front Street
Richmond, ME
04957


DATE:

8/14/2024


SCALE: NTS

SHEET:

Cover

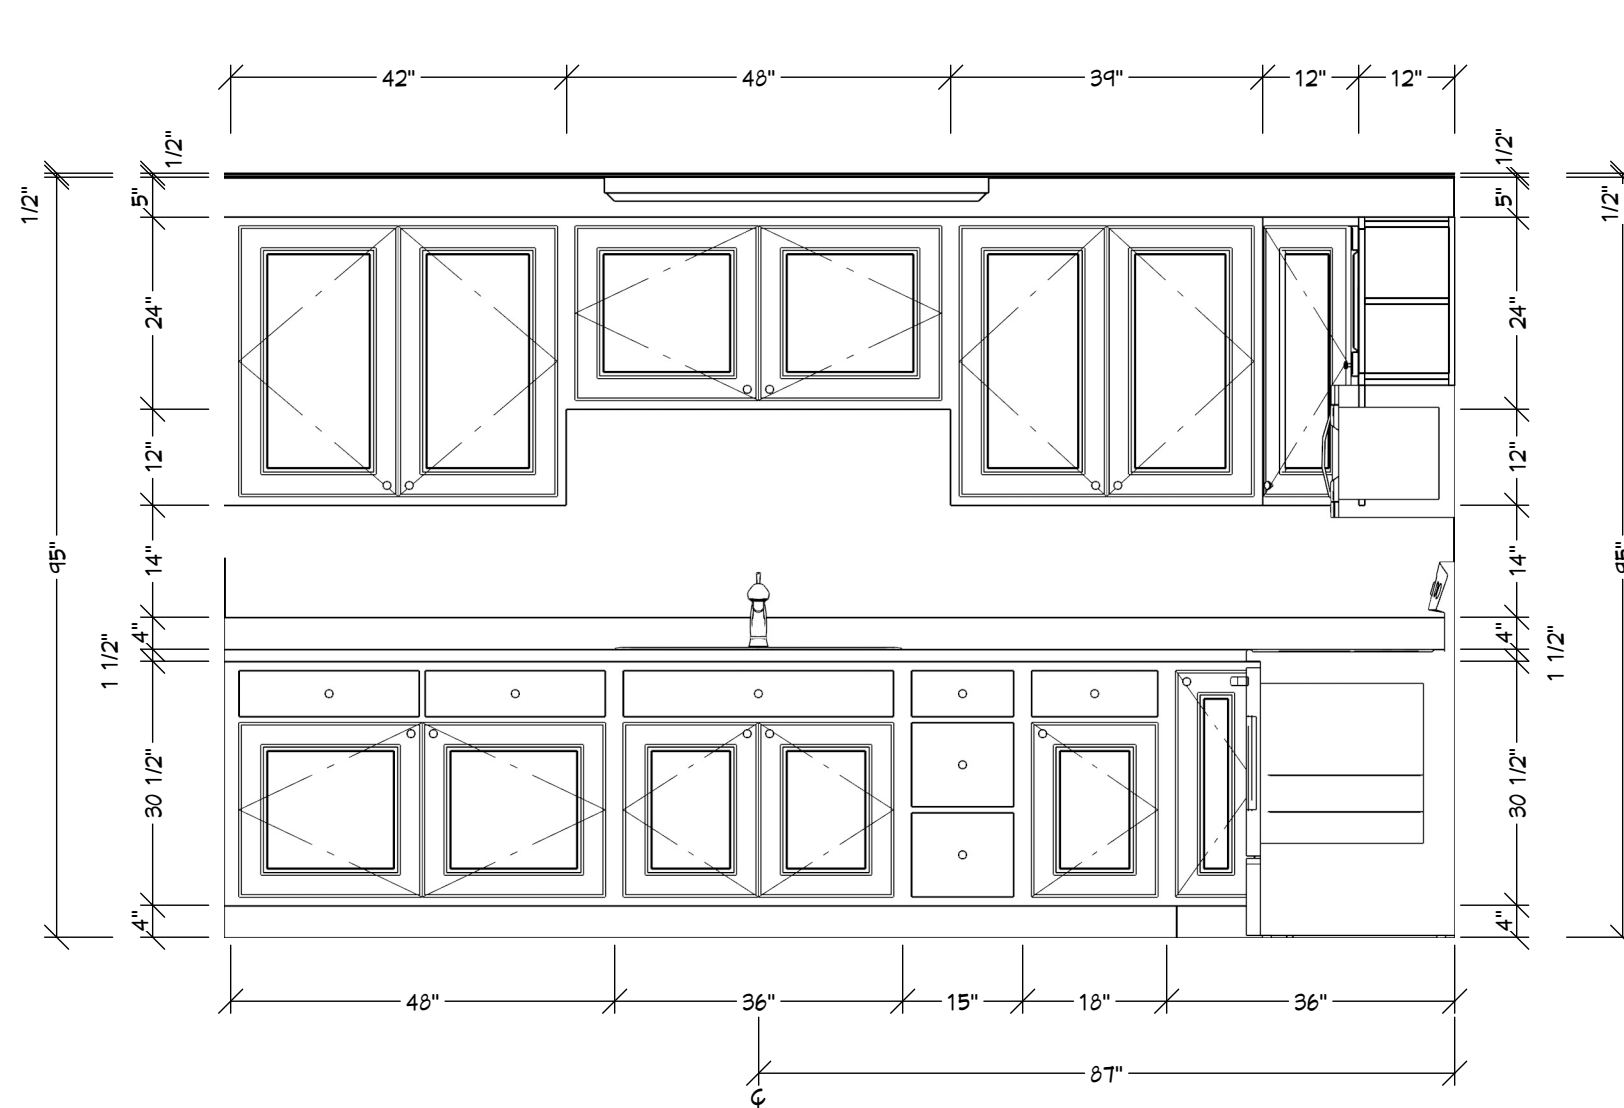

Elevation 1

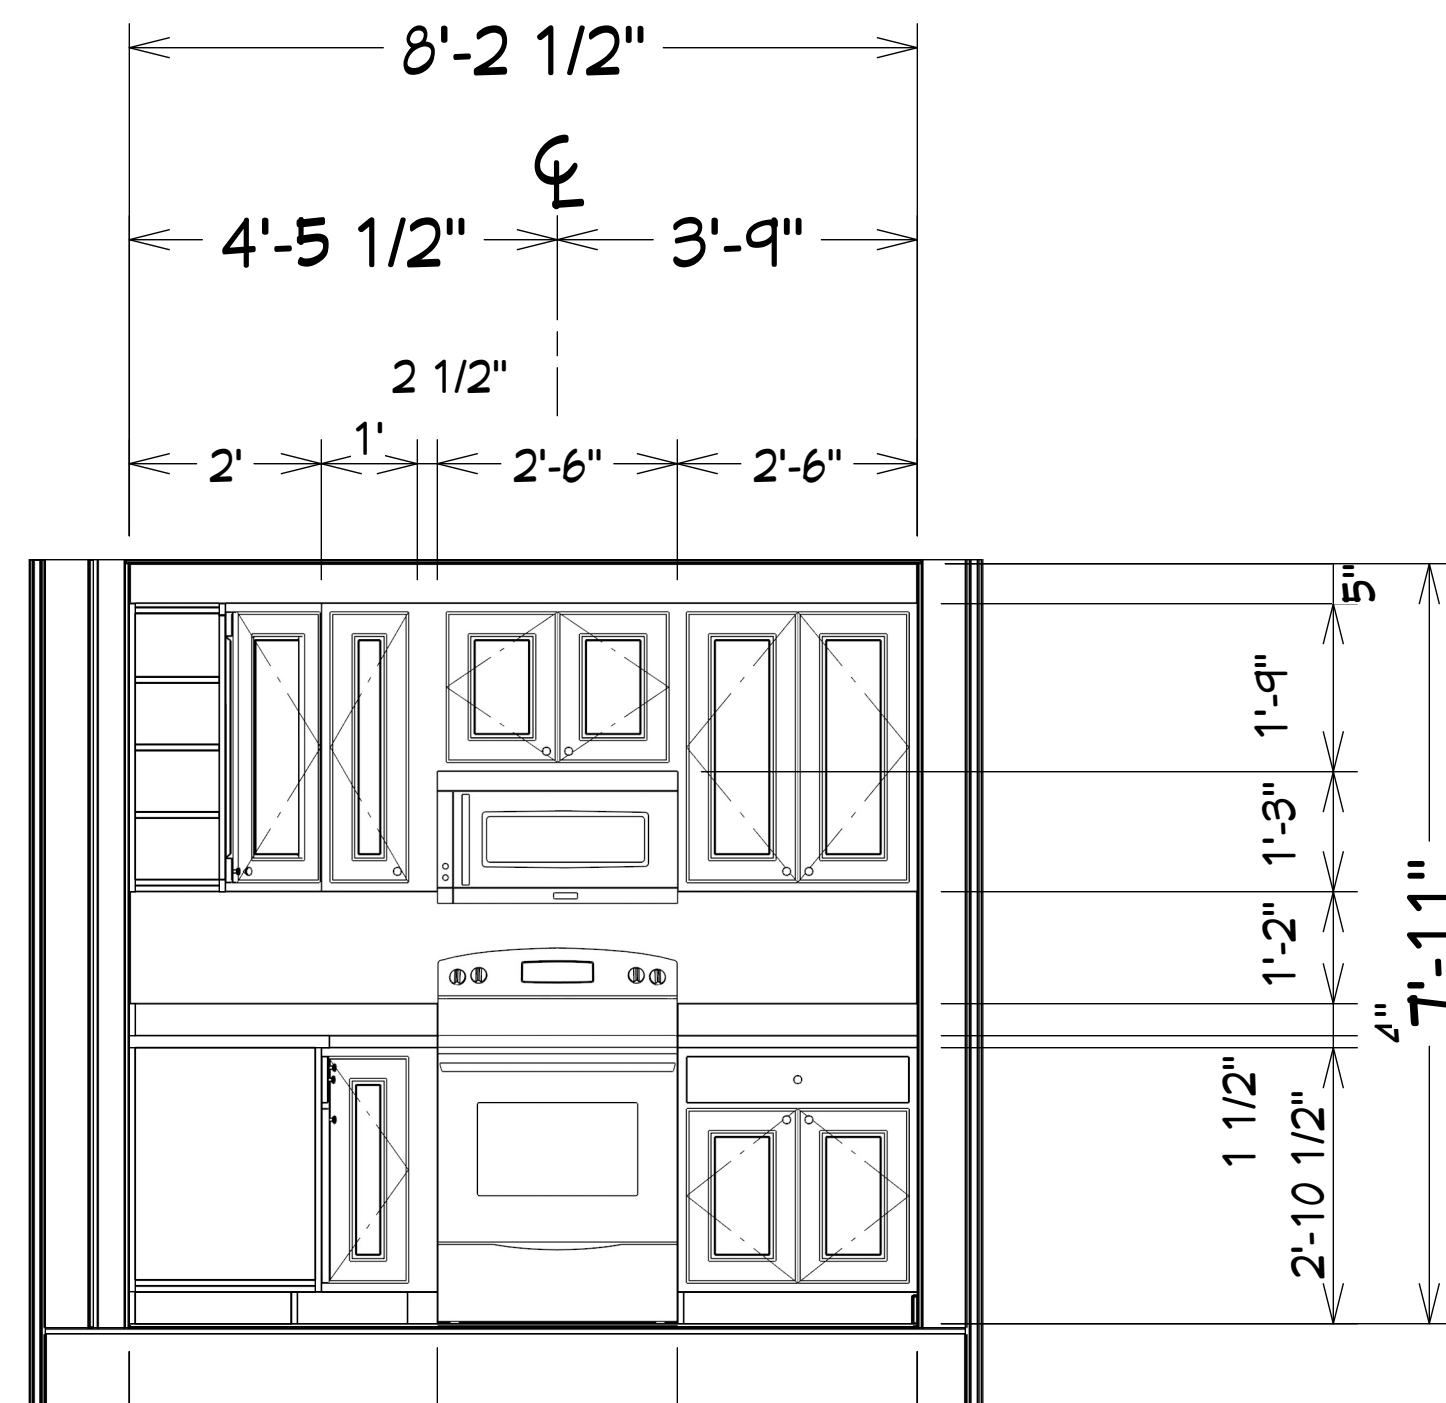

Elevation 2

Kitchen Elevations



REVISION TABLE	
NUMBER	DATE

Kitchen Details

Bowdoin Fire Department
Kitchen Remodel

DRAWINGS PROVIDED BY:
Double D Designs
45T Front Street
Richmond, ME
04357

DATE:
8/14/2024

SCALE: 1"=1'

SHEET:
P-1